



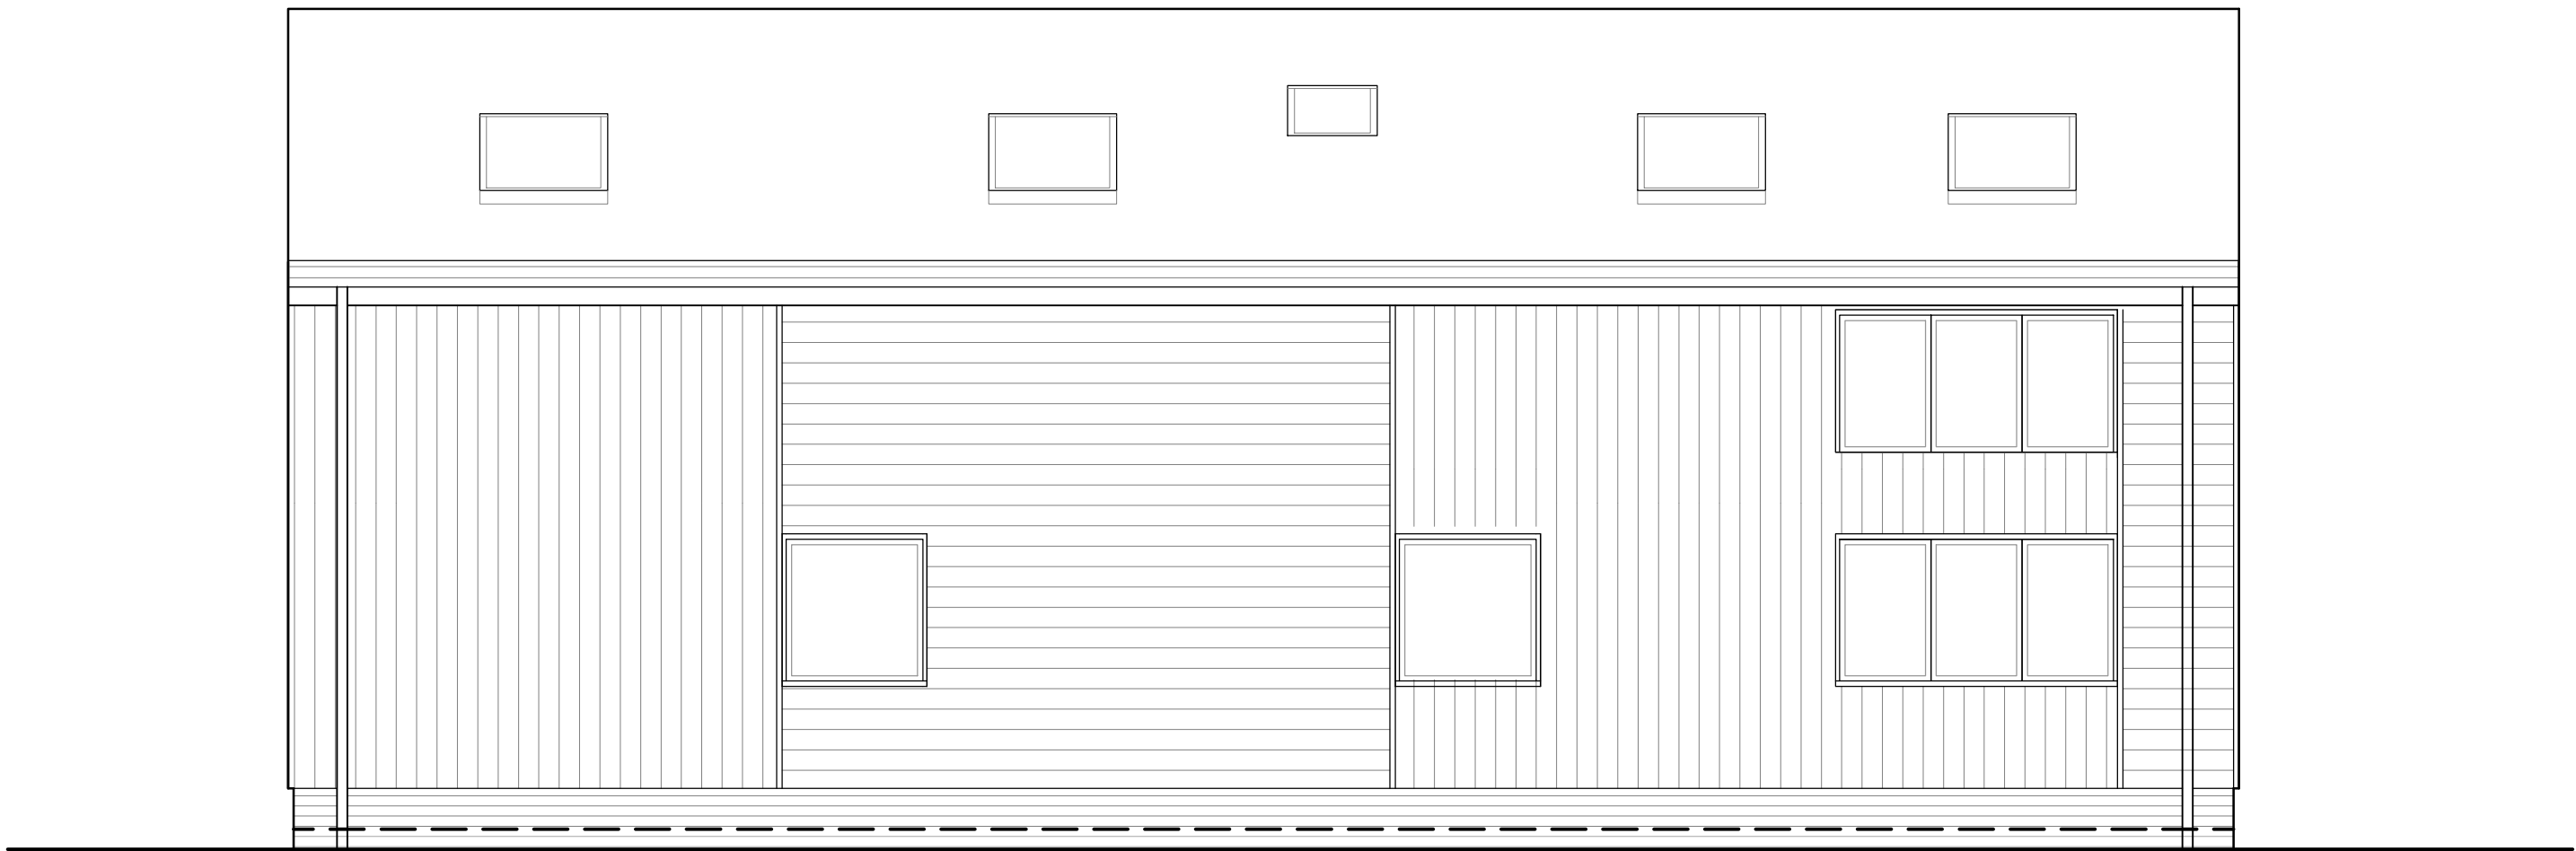


Proposed South Elevation Barn 1
Scale 1:50

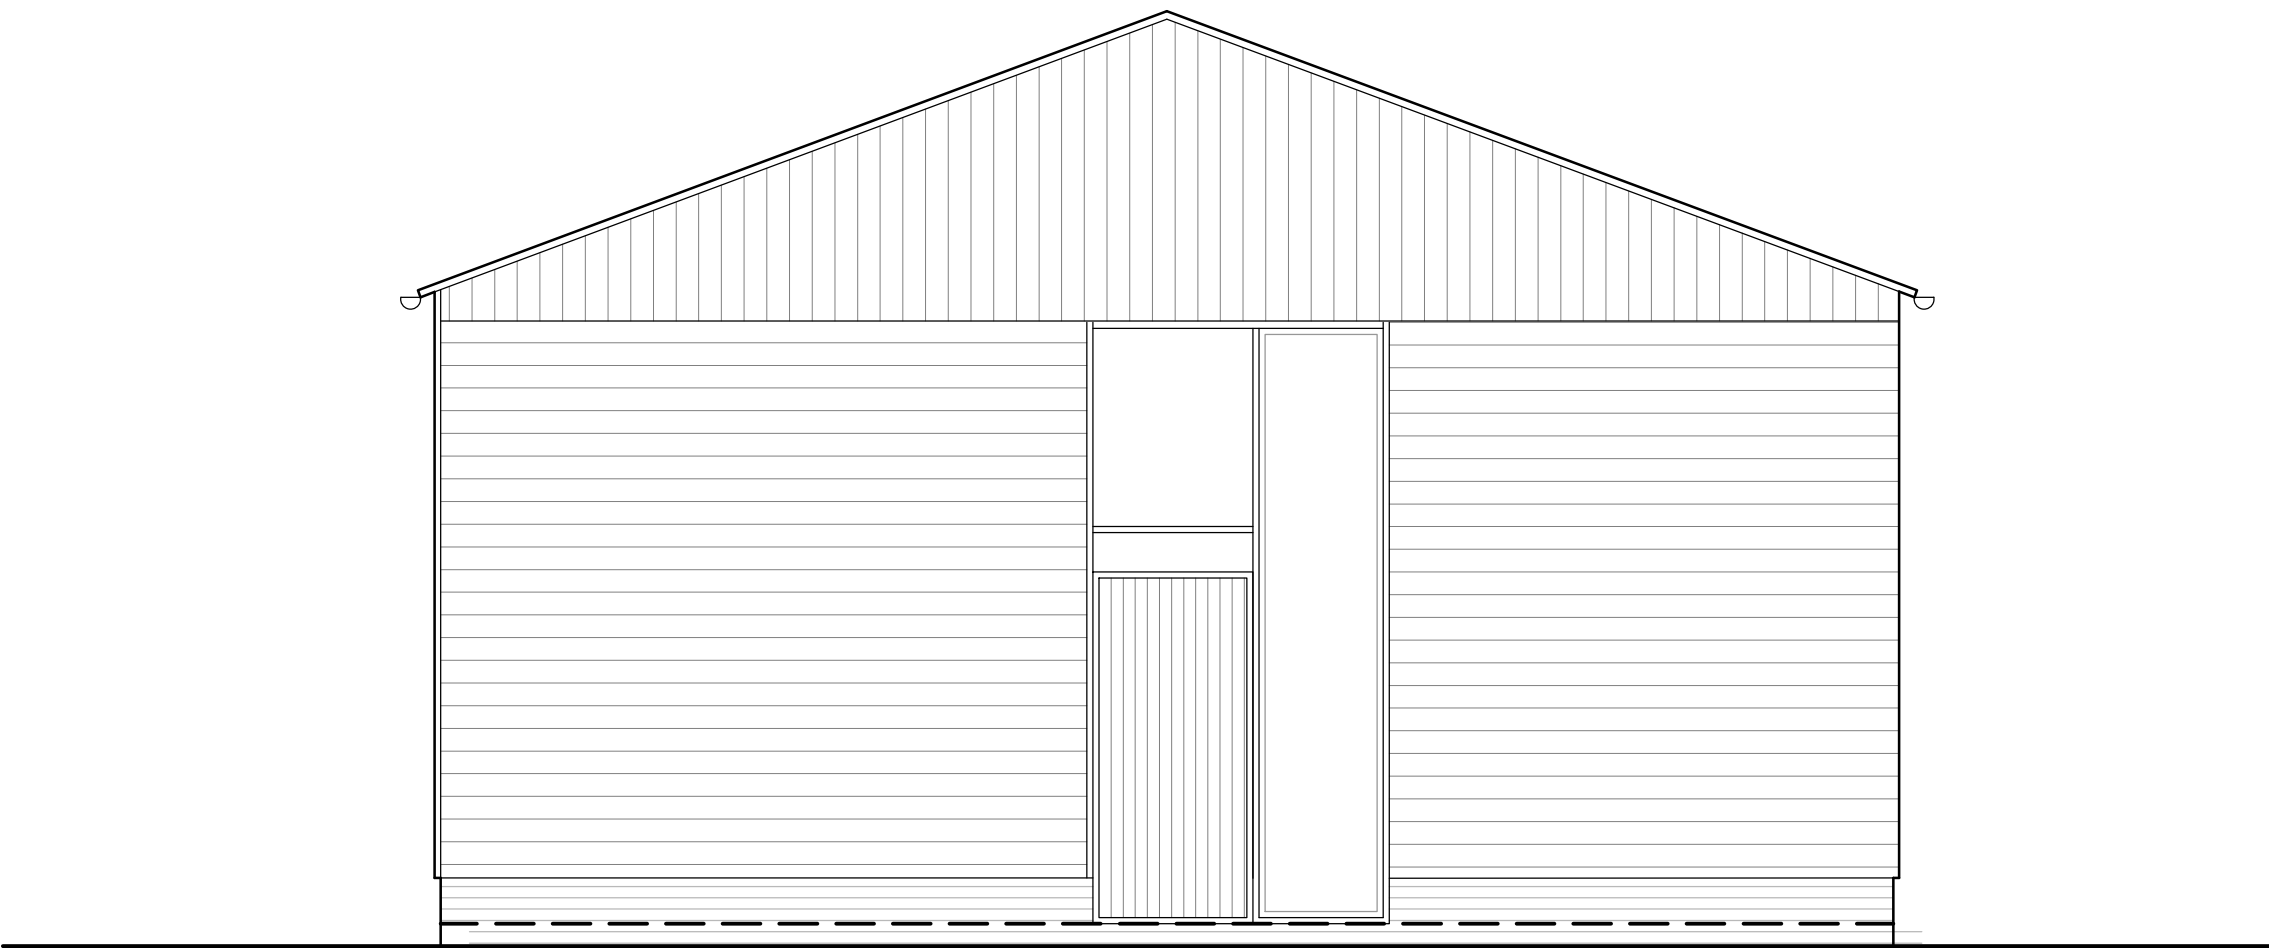

Proposed West Elevation Barn 1
Scale 1:50



Proposed North Elevation Barn 1
Scale 1:50

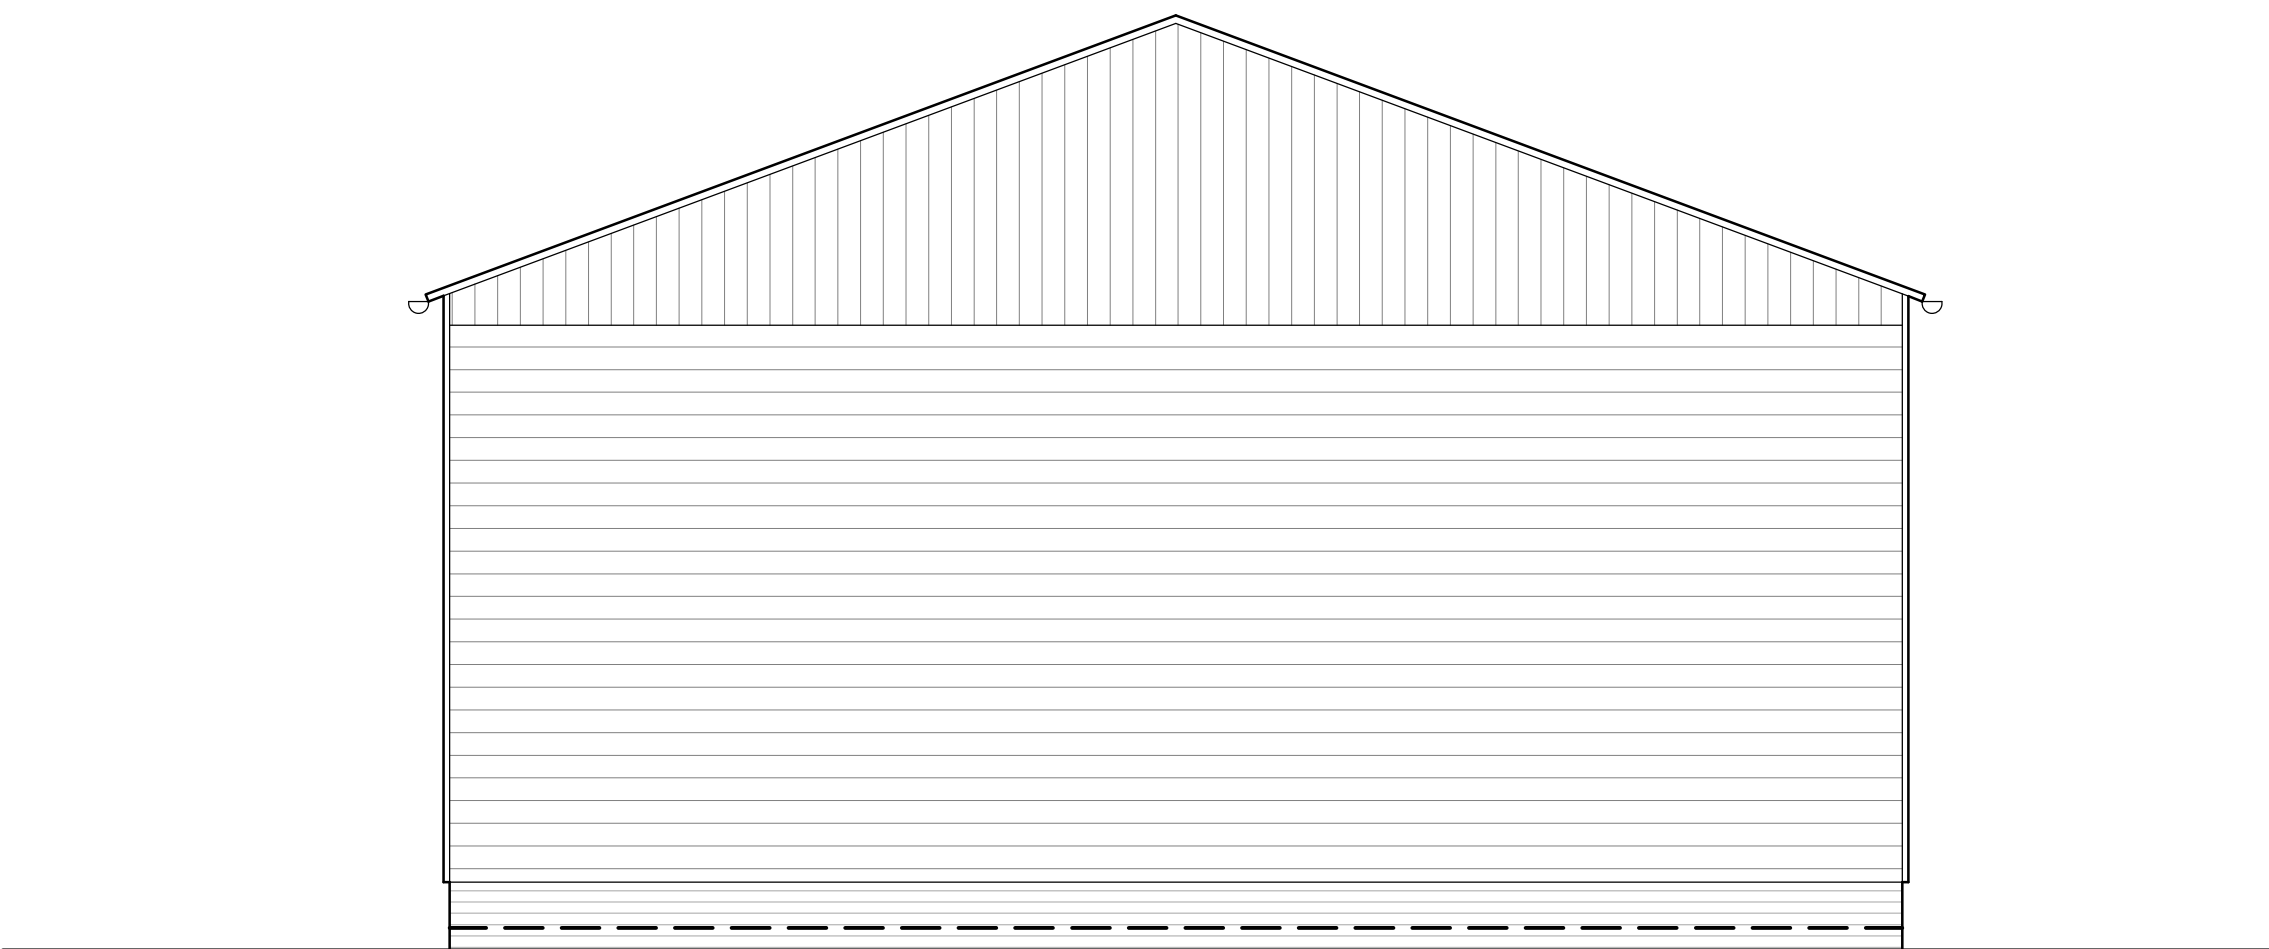

Proposed East Elevation Barn 1
Scale 1:50