



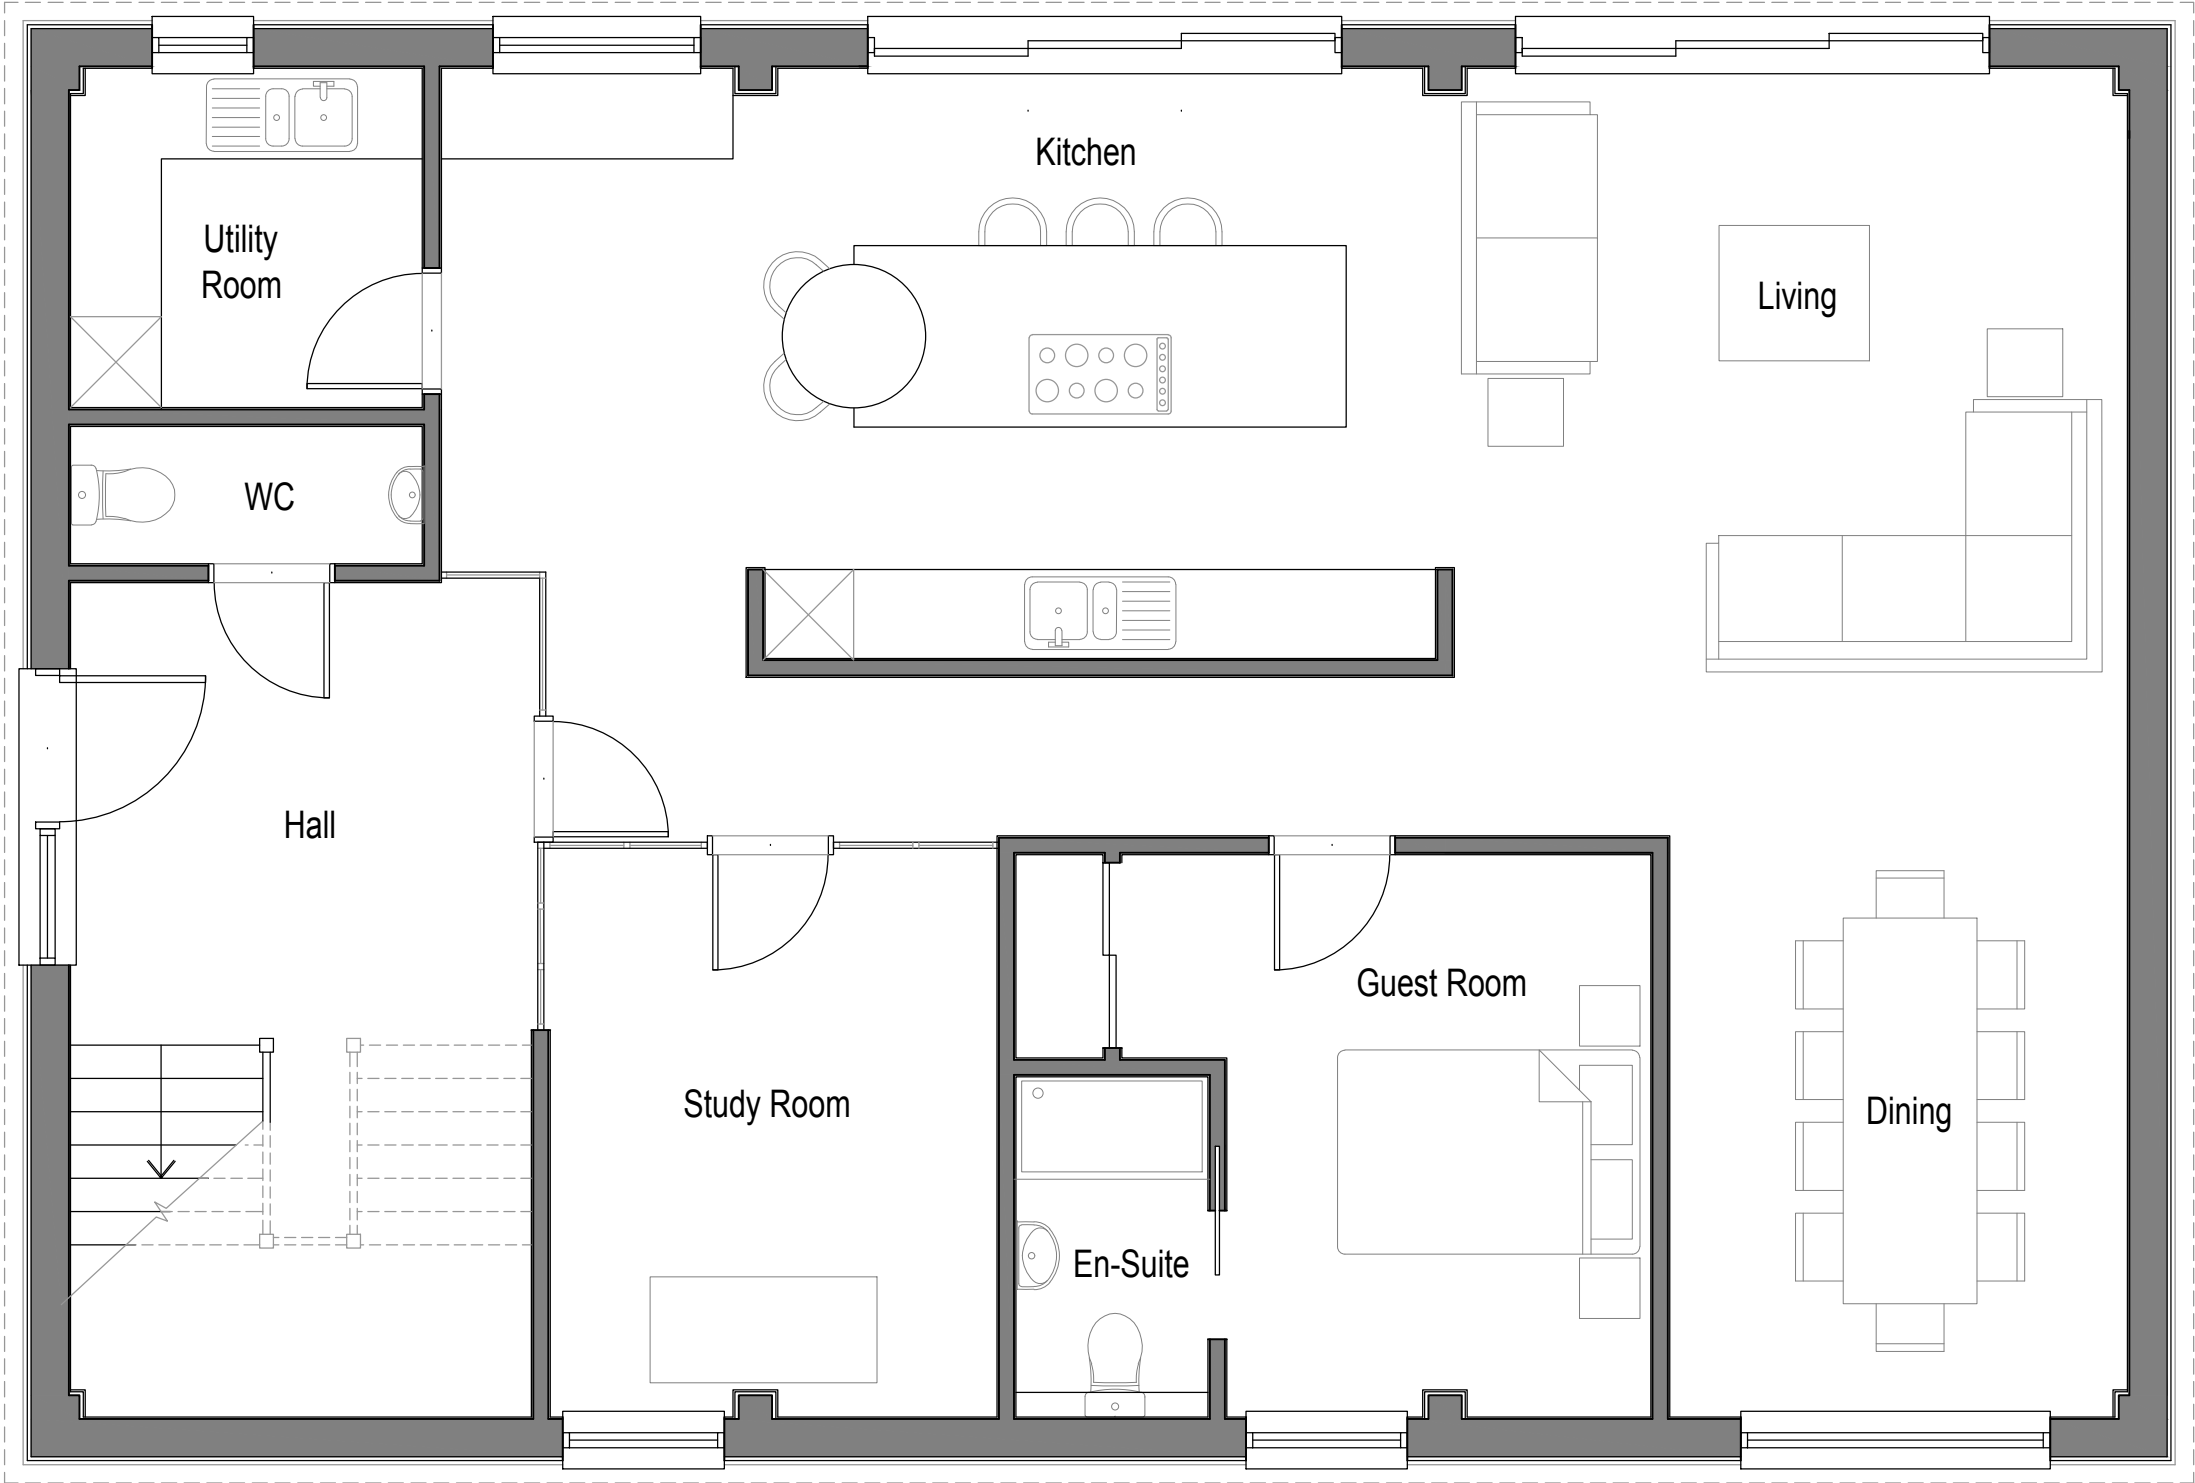

Proposed Ground Floor Plan Barn 1

Scale 1:50

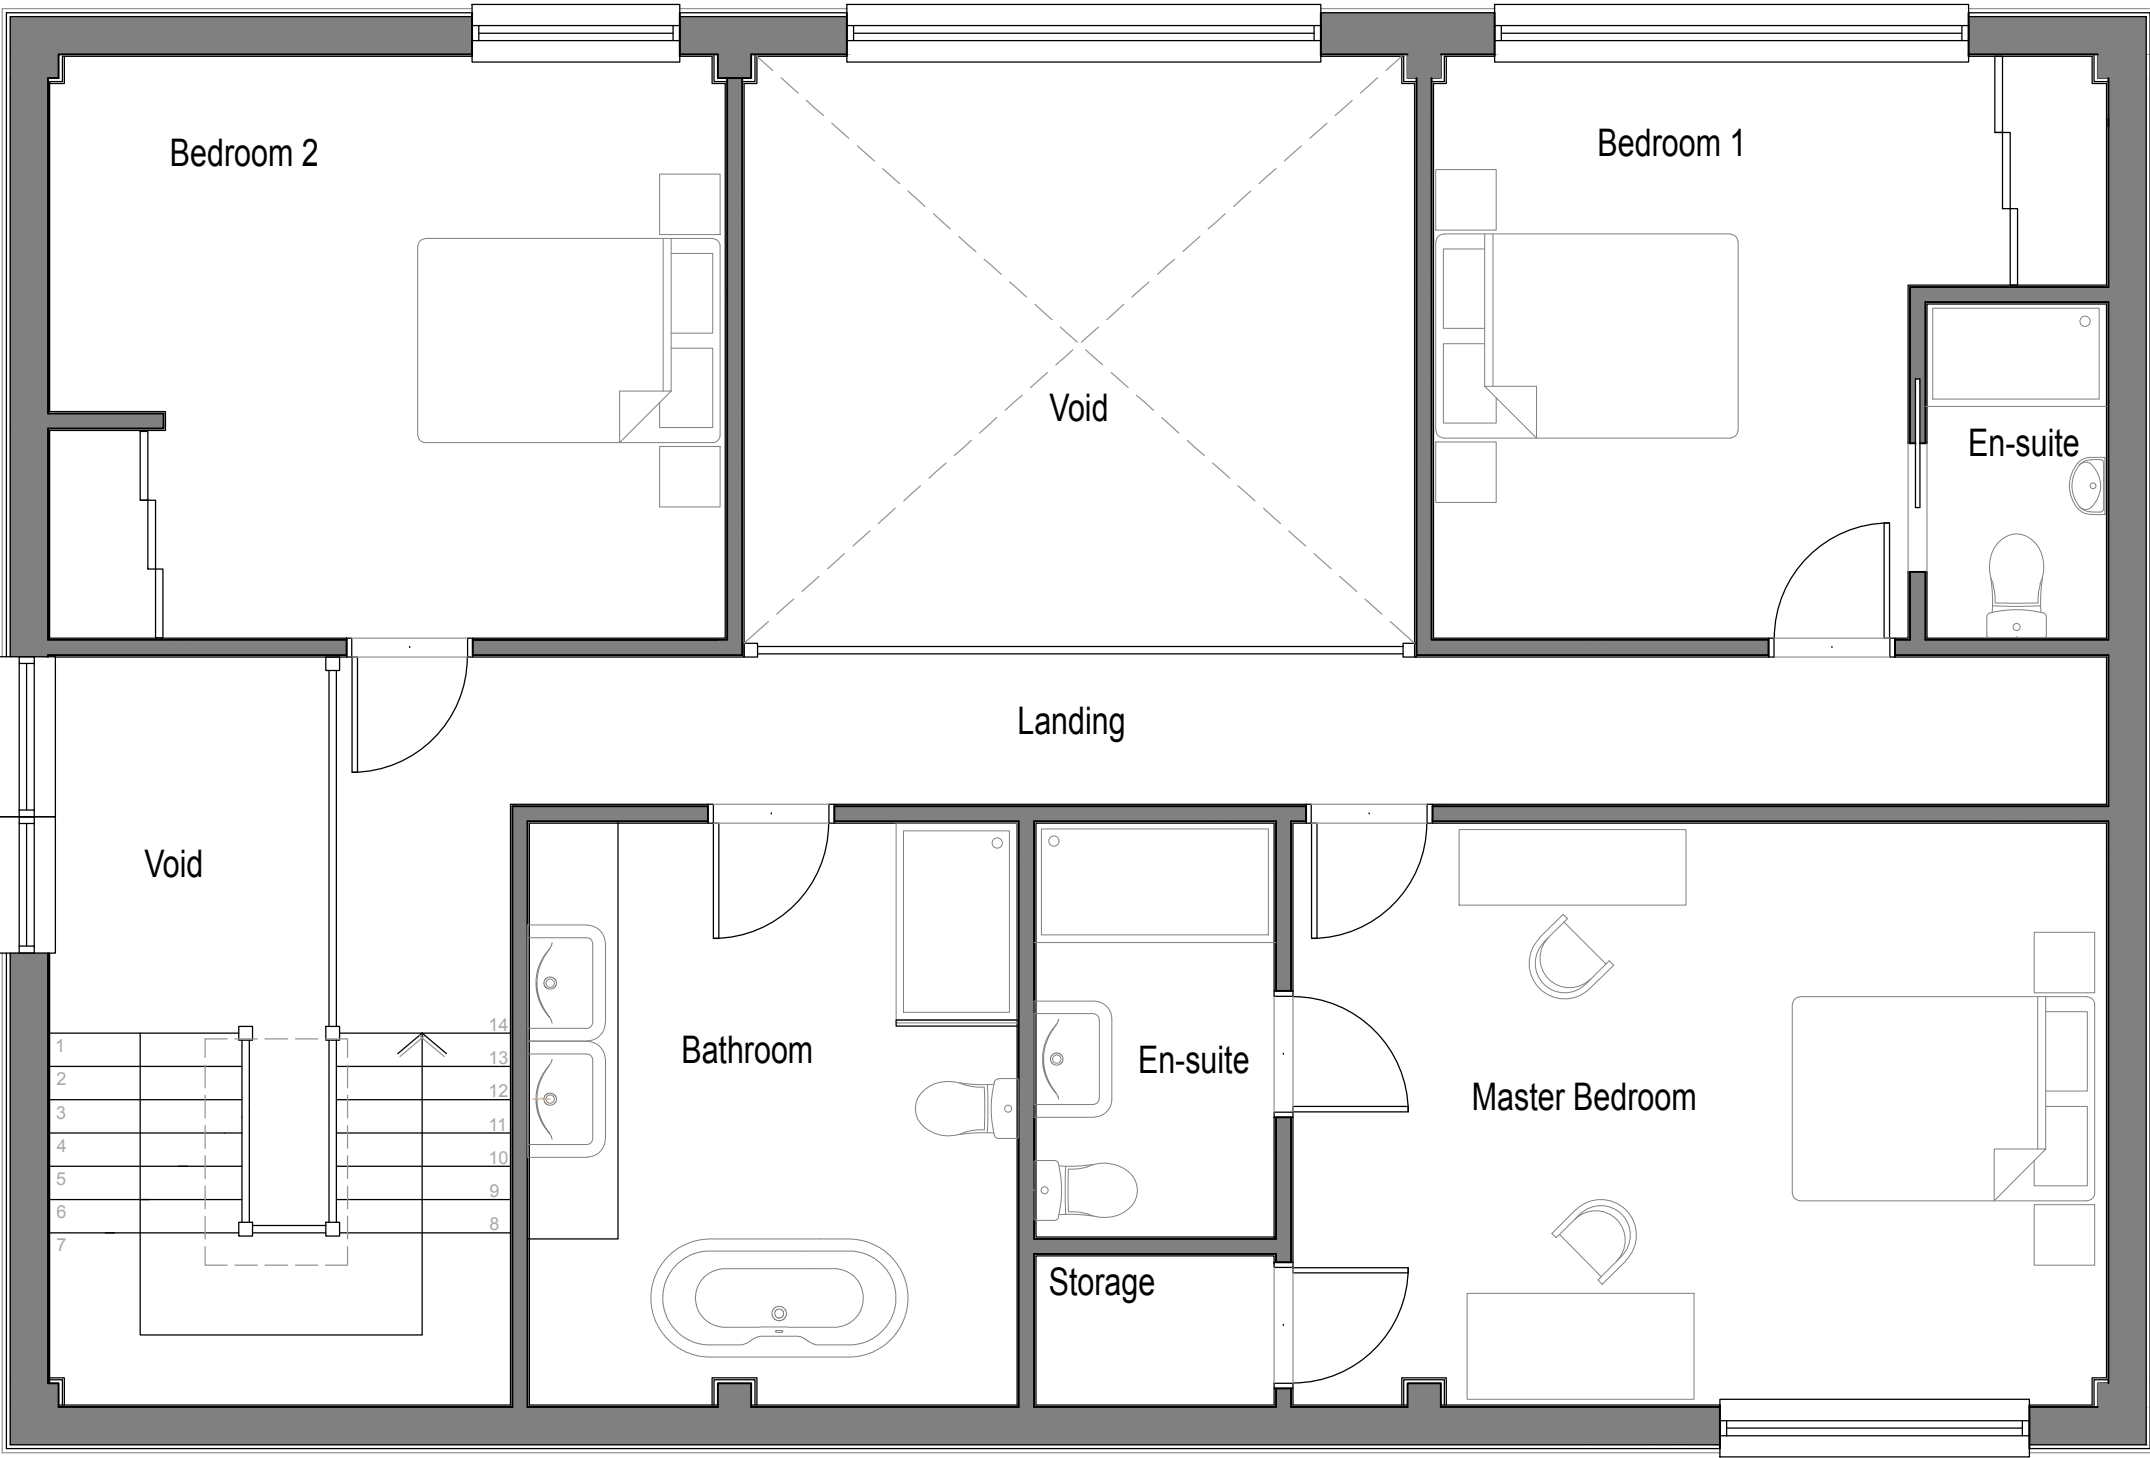

Proposed First Floor Plan Barn 1

Scale 1:50