



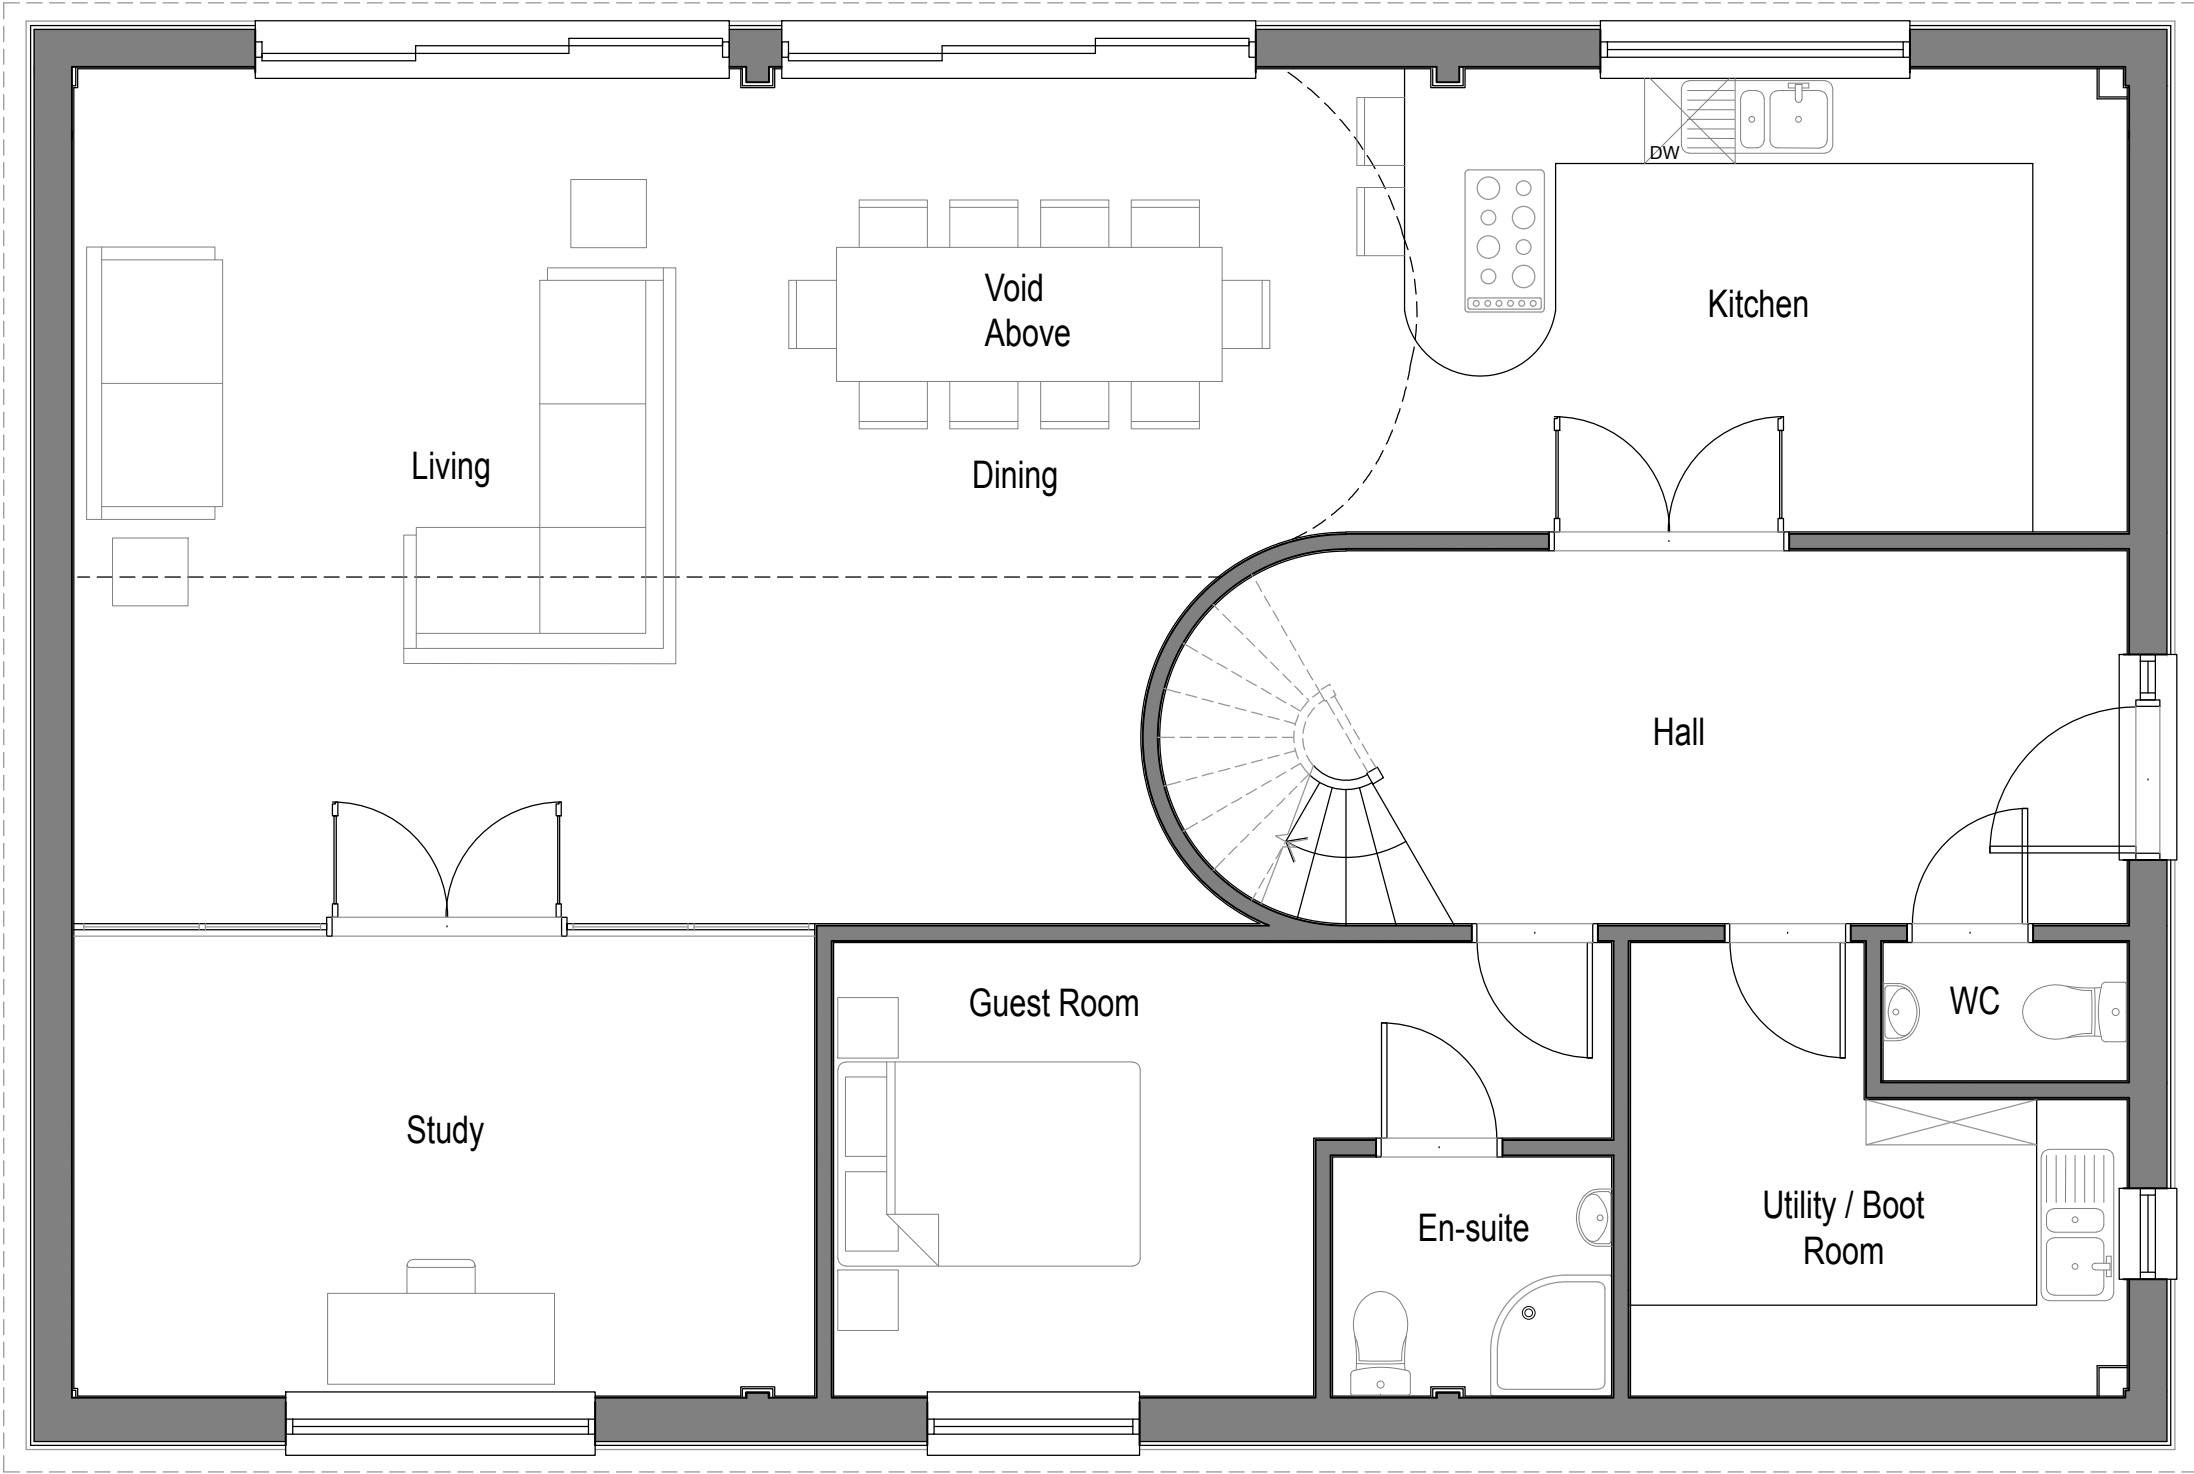

Proposed Ground Floor Plan Barn 2

Scale 1:50

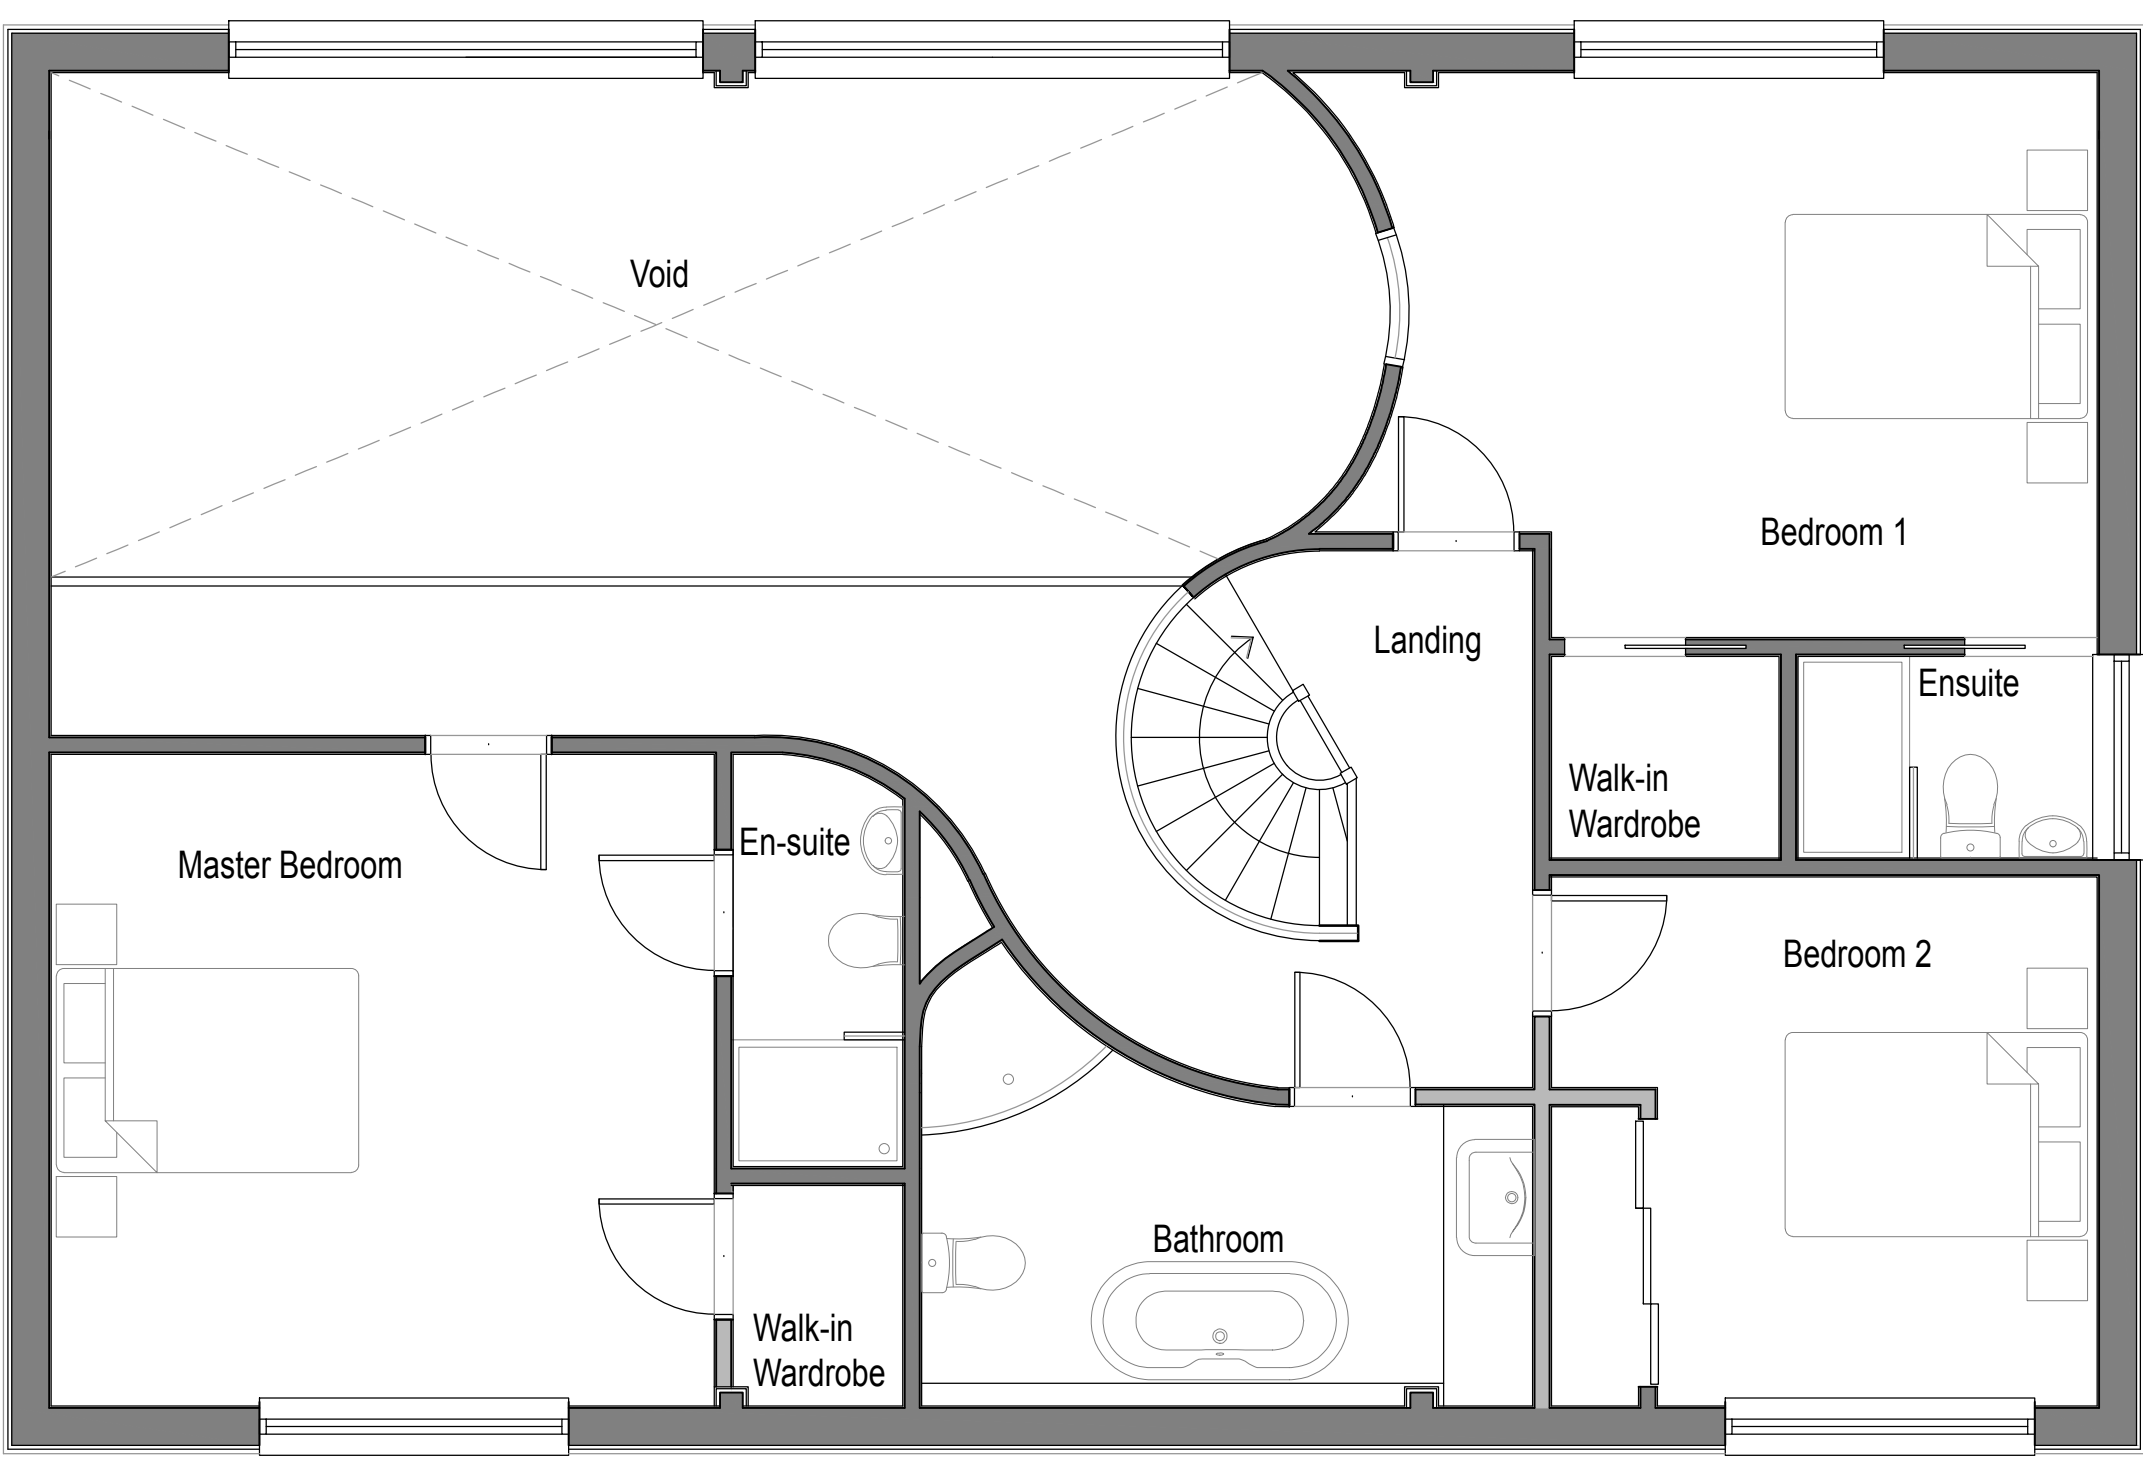

Proposed First Floor Plan Barn 2

Scale 1:50