



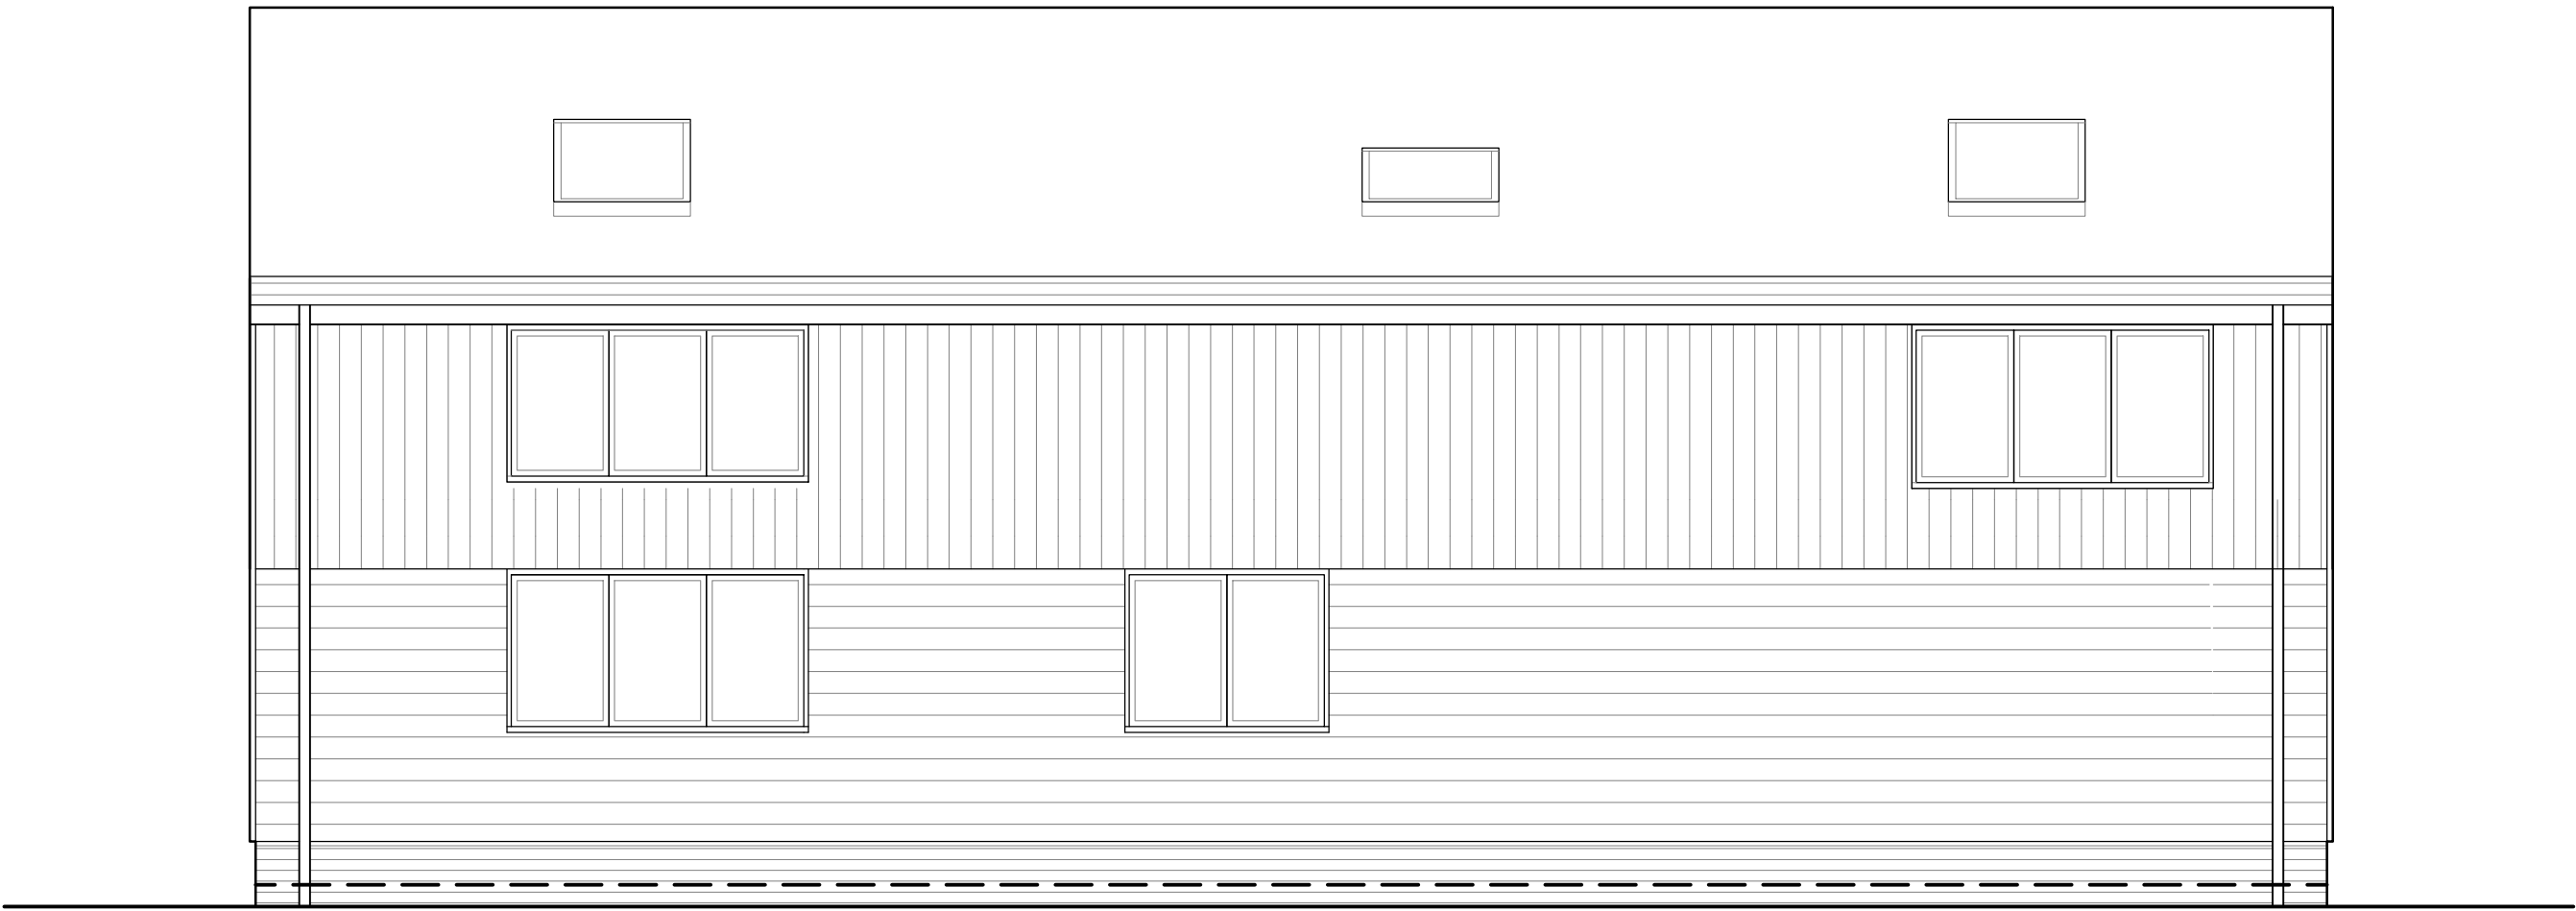

Proposed South Elevation Barn 2
Scale 1:50

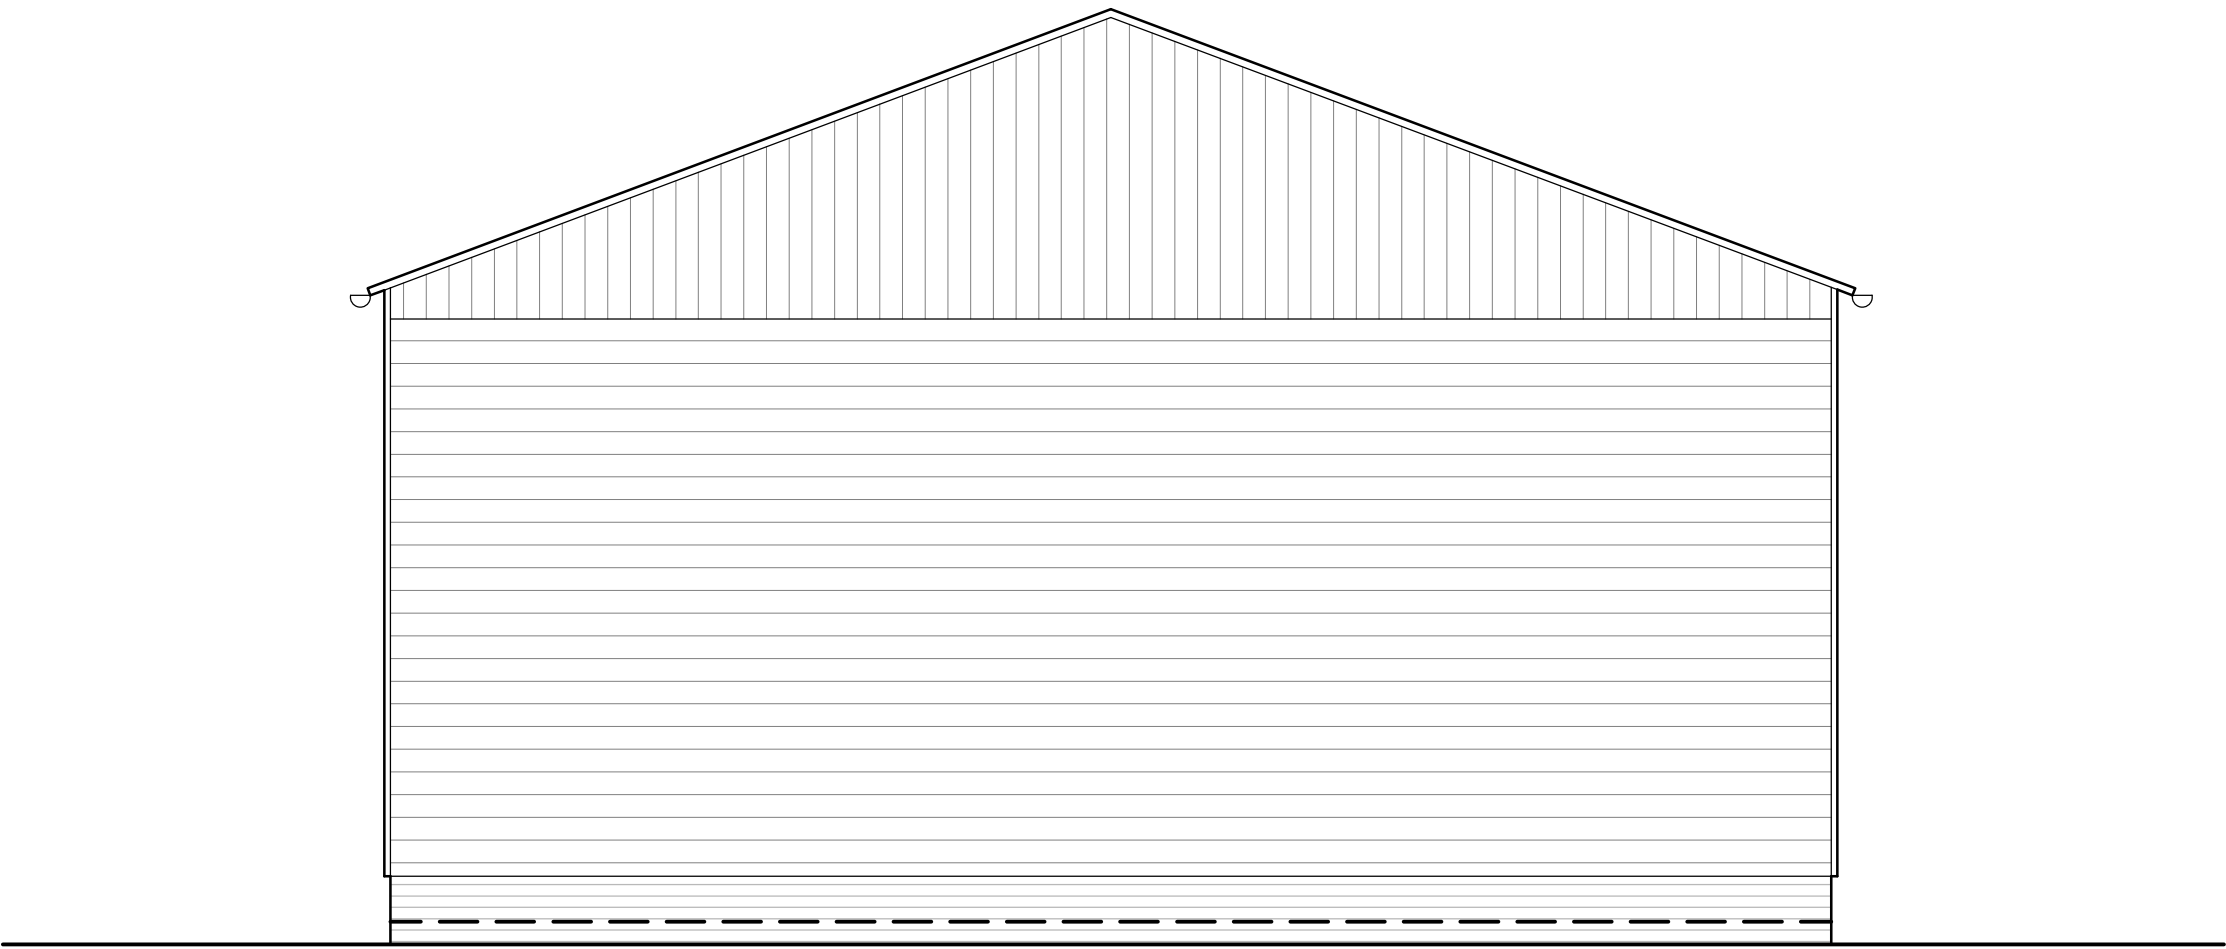

Proposed West Elevation Barn 2
Scale 1:50



Proposed North Elevation Barn 2
Scale 1:50



Proposed East Elevation Barn 2
Scale 1:50